

1

2

3

4

5

6

D


C

B

A

GENERAL NOTES:

- 1. IF THIS SHEET IS NOT 24"X36" USE GRAPHIC SCALE ACCORDINGLY.

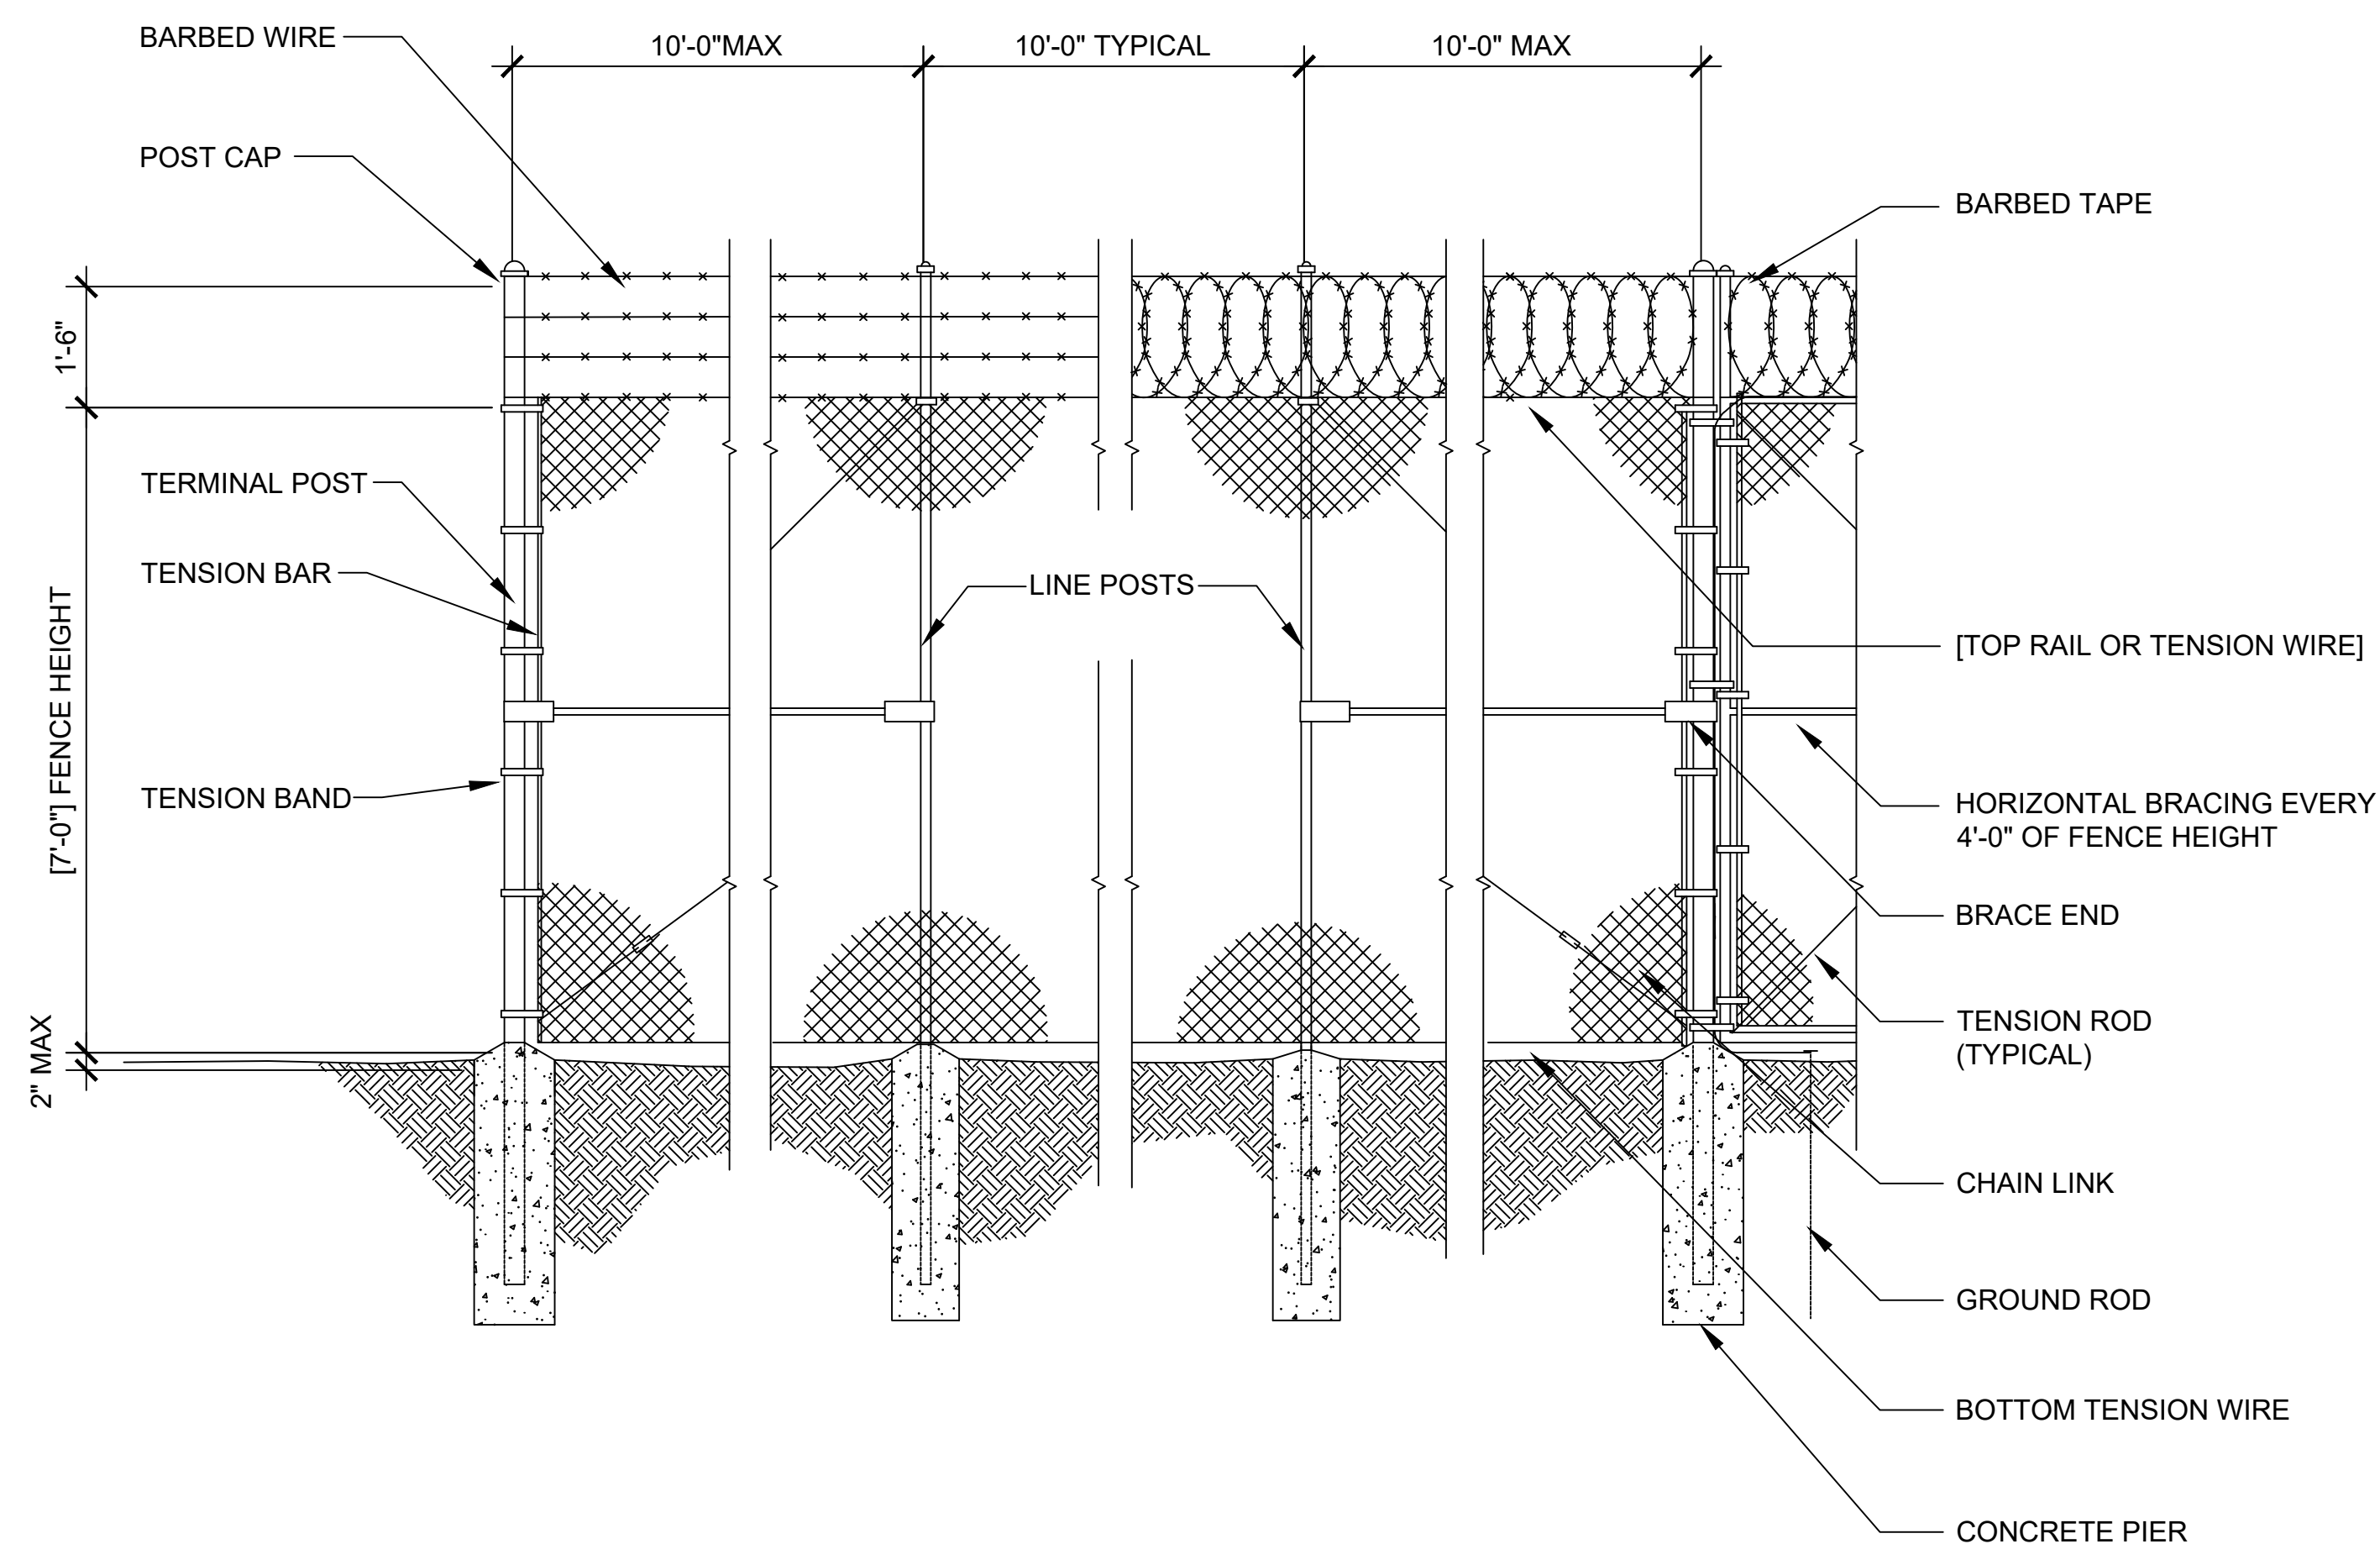

DRAWING DEVELOPED FOR ML-3/ML-4 PROJECTS. FOR ML-1/ML-2, ADDITIONAL REQUIREMENTS AND QA REVIEWS ARE REQUIRED. (REMOVE THIS NOTE WHEN INSERTED INTO A DRAWING PACKAGE)

TYPICAL FENCE DETAIL
SCALE: NONE

NOTES FOR DESIGNER: (DO NOT INCLUDE ON CONSTRUCTION DRAWINGS)

1. EDIT THE FENCE DETAILS IN CONSULTATION WITH LANL PHYSICAL SECURITY TEAM TO SUIT PROJECT, FIELD CONDITIONS, BARBED WIRE OR BARBED TAPE, AND NUMBER OF BARBED WIRE STRANDS.
2. REFER TO LANL MASTER SPECIFICATION 32 3113, CHAIN LINK FENCES AND GATES, FOR ADDITIONAL FENCE HEIGHT, FABRIC GAGE, WIRE TIES, AND FENCE TOPPING REQUIREMENTS.

		7	REMOVED NOTES 3 AND 4	1/19/22
		6	REVISED DIMENSIONS, FENCE HEIGHT EDITED FROM 7' 0" TO 8' 0". REVISED TITLEBLOCK	1/11/22
LBO-DESIGN PACKAGE REVIEWER	N/A	5	ADMIN CHANGES TO NEW FORMAT CAD STD REV#5. MINOR DESIGN CHANGES	8/18/16
APPROVED FOR RELEASE		4	GENERAL REVISIONS/CHANGED RAZOR RIBBON TO BARBED TAPE	1/28/14
SUBMITTED		3	ADDED NOTE #4	6/10/05
VERIFIED		2	EDITORIAL CHANGES & DWG # FROM ST3831. REVISED TITLEBLOCK	2/22/05
DESIGNED		1	REVISED NOTES AND SHEET 1 OF 3 WAS OF 14. ADDED TEXT: TOP RAIL OR TENSION WIRE, BOTTOM TENSION WIRE, AND FENCE HEIGHT.	04/11/02
DRAWN		0	INITIAL ISSUE	11/9/98
CLASSIFICATION UNCLASSIFIED		NO	REVISION DESCRIPTION	DATE

00% REVIEW
NOT FOR CONSTRUCTION

ENGINEERING STANDARDS

CIVIL

SECURITY FENCE TYPICAL FENCE

TA-XX BLDG XXXX SHEET **1**

Los Alamos NATIONAL LABORATORY PO Box 1663 Los Alamos, New Mexico 87545 **1** OF **9**

PROJECT ID **CHAPTER 3** DRAWING NO **ST-G2040-1.1** REV **7**